


# CERTIFICATE OF SURVEY



20' ALLEY

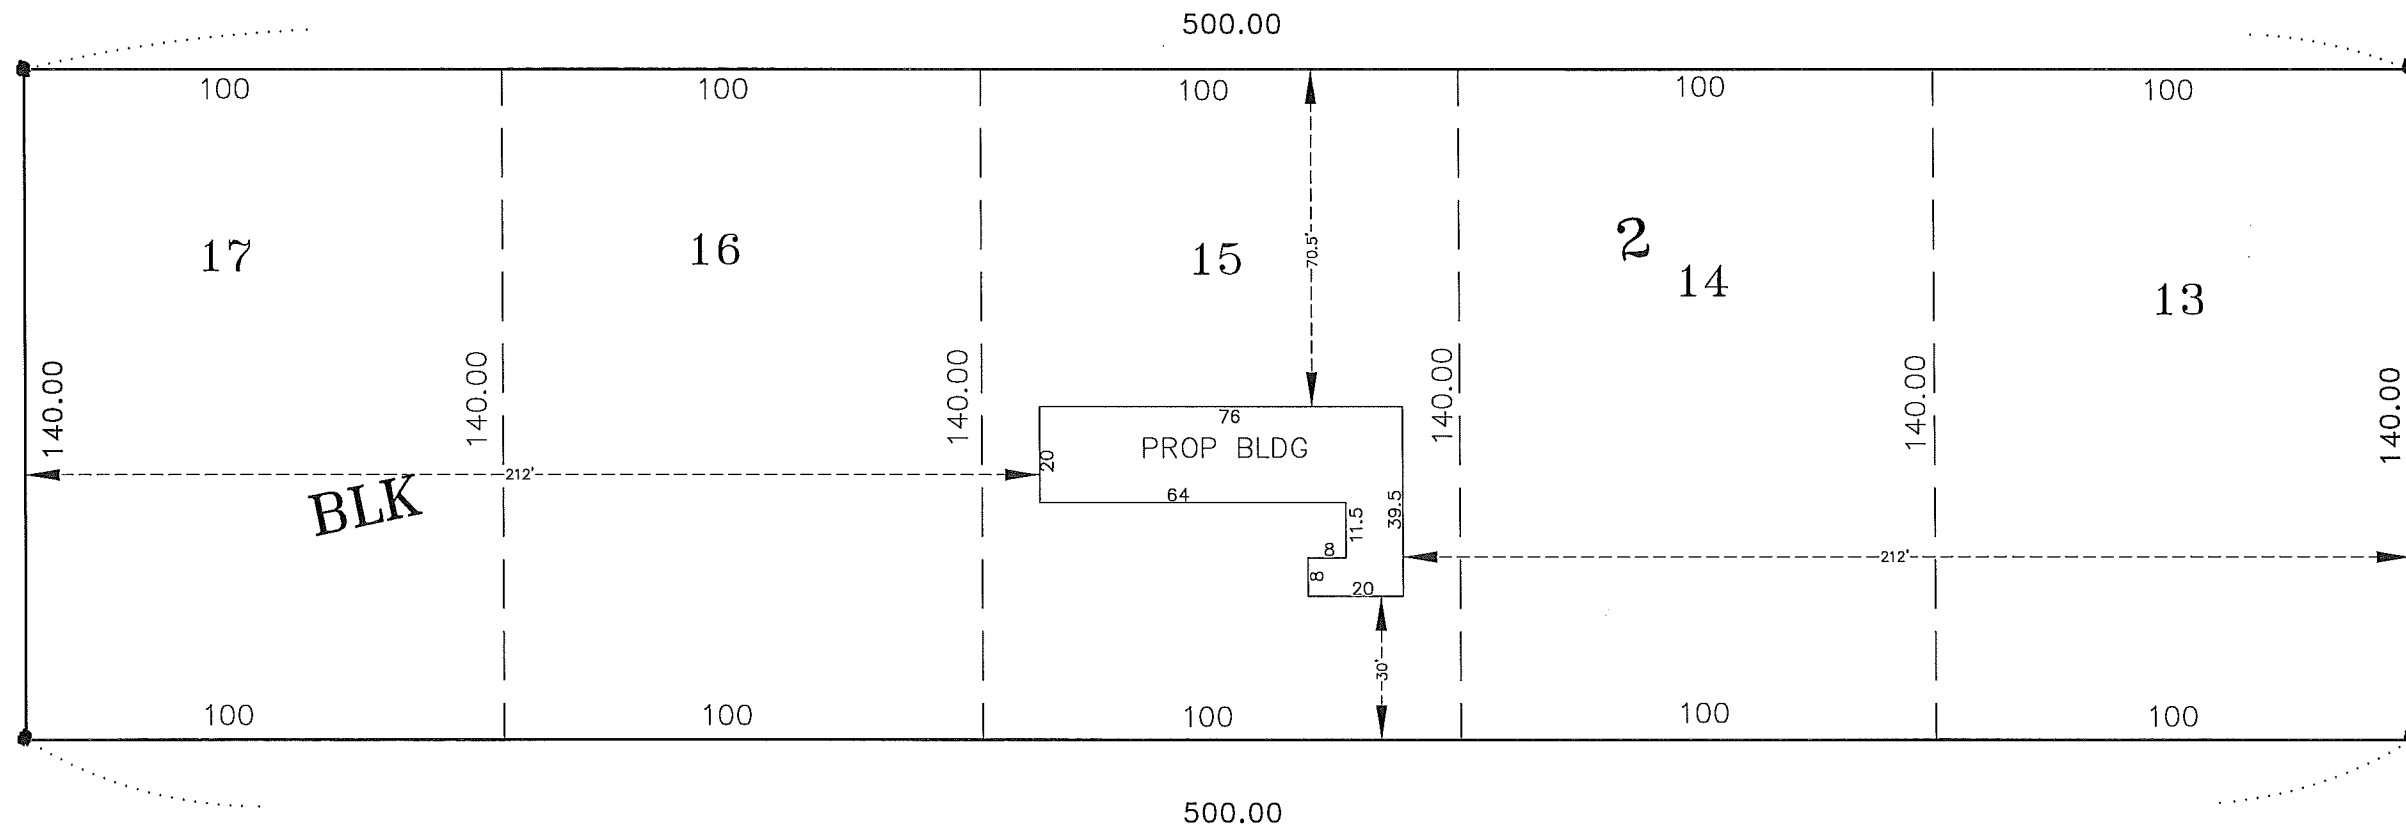

NICOLLET AVENUE EAST


I hereby certify that this survey, plan, or report was prepared by me or under my direct supervision and that I am a duly Registered Land Surveyor under the laws of the state of Minnesota.

*Avery Grochow*

AVERY GROCHOW, LS  
 DATE 5/1/17 REGISTRATION NO. 15475

BUILDING PERMIT FOR  
**HOT HAUS, LLC**  
 LOTS 13-17, BLOCK 2  
 MESSNERS FIRST ADDITION  
 GAYLORD, MINNESOTA

- ⊙ DENOTES SIBLEY CO. MONUMENT
  - DENOTES IRON PIPE FOUND
  - DENOTES IRON PIPE SET BY RLS NO. 15475
- SCALE: 1 INCH = 40 FEET

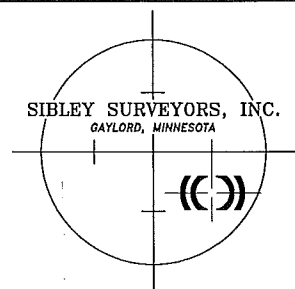

May., 2017

FILE NO. 3758